


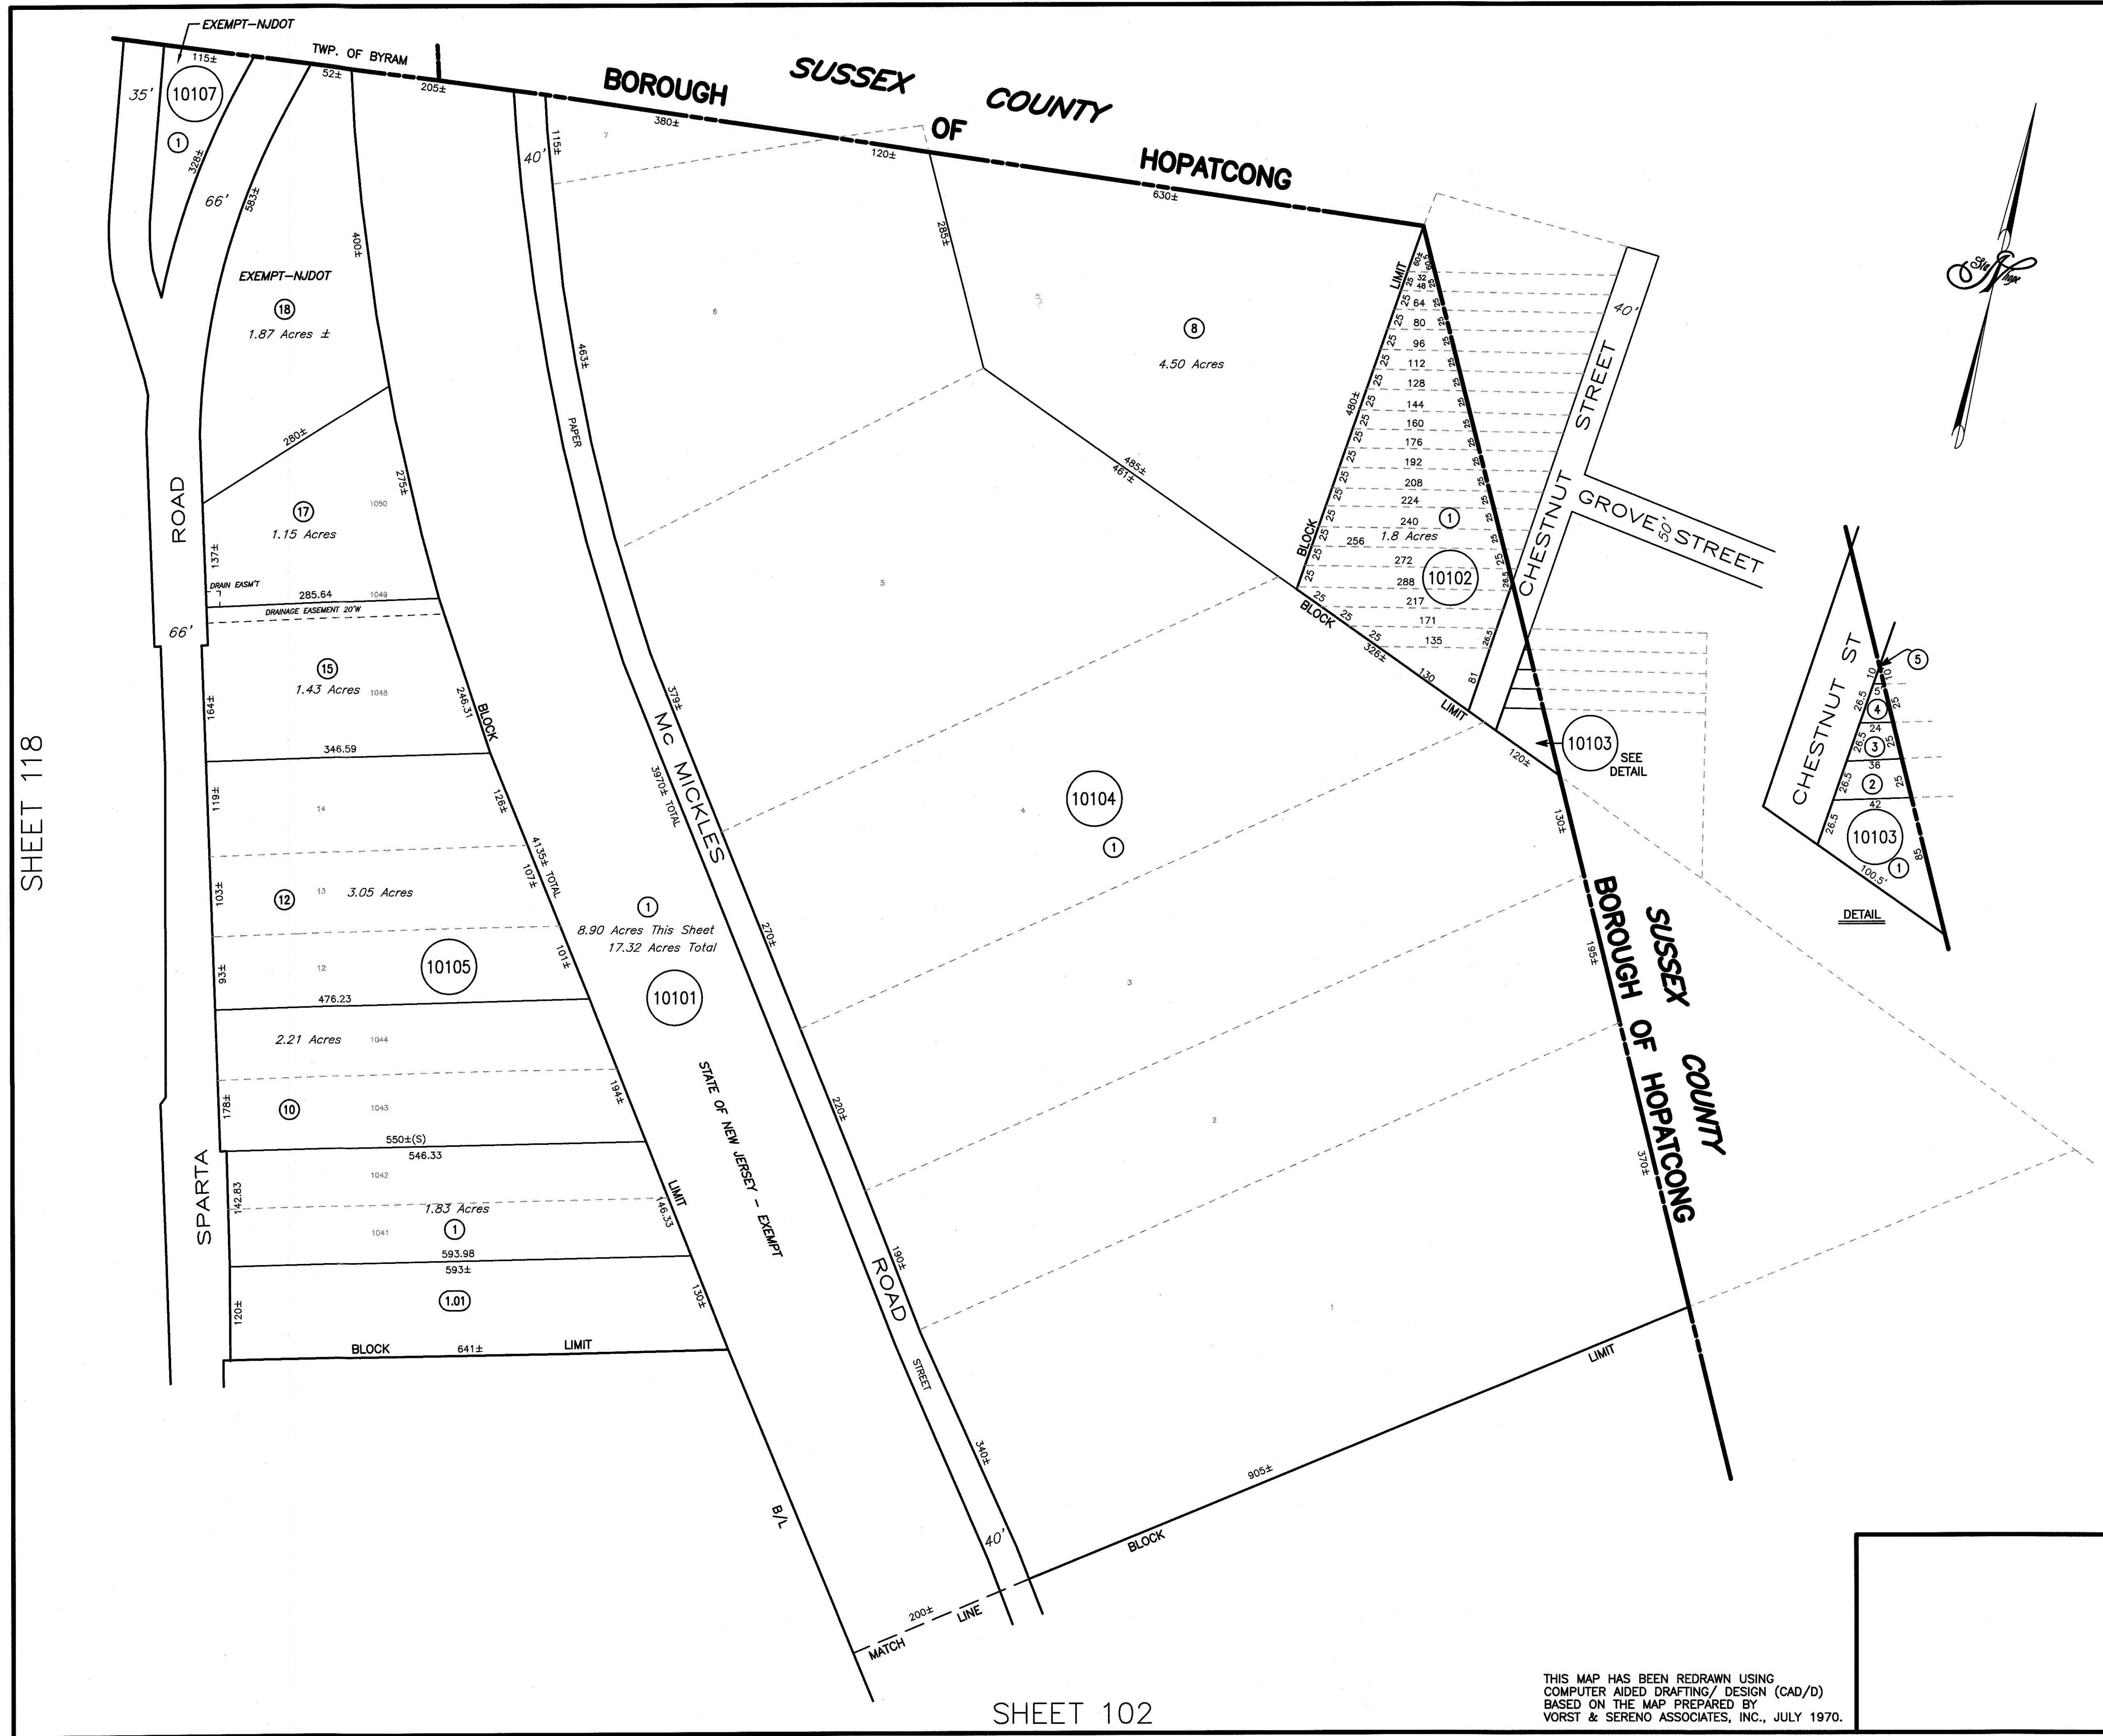

SHEET 118

SHEET 102

THIS MAP HAS BEEN REDRAWN USING
COMPUTER AIDED DRAFTING/ DESIGN (CAD/D)
BASED ON THE MAP PREPARED BY
VORST & SERENO ASSOCIATES, INC., JULY 1970.

REV. NO.	DATE	REVISED BY:	LICENSE NO:
3	12/13	David B. Dixon	P.L.S. Lic. 27282
2	12/08	David B. Dixon	P.L.S. Lic. 27282
1	9/07	David B. Dixon	P.L.S. Lic. 27282

TAX MAP
BOROUGH OF STANHOPE
SUSSEX COUNTY, NEW JERSEY
SCALE: 1" = 100' DECEMBER 2004
JOHN CILO, JR. ASSOCIATES, INC.
198 WEST HIGH STREET
P.O. BOX 366
SOMERVILLE, NEW JERSEY 08876
THOMAS D. STRONG N.J.L.S. No. 36761
TO SHOW CONDITIONS AS OF 12-31-2004