


SHEET 103

SHEET 104

SHEET 109

SHEET 107

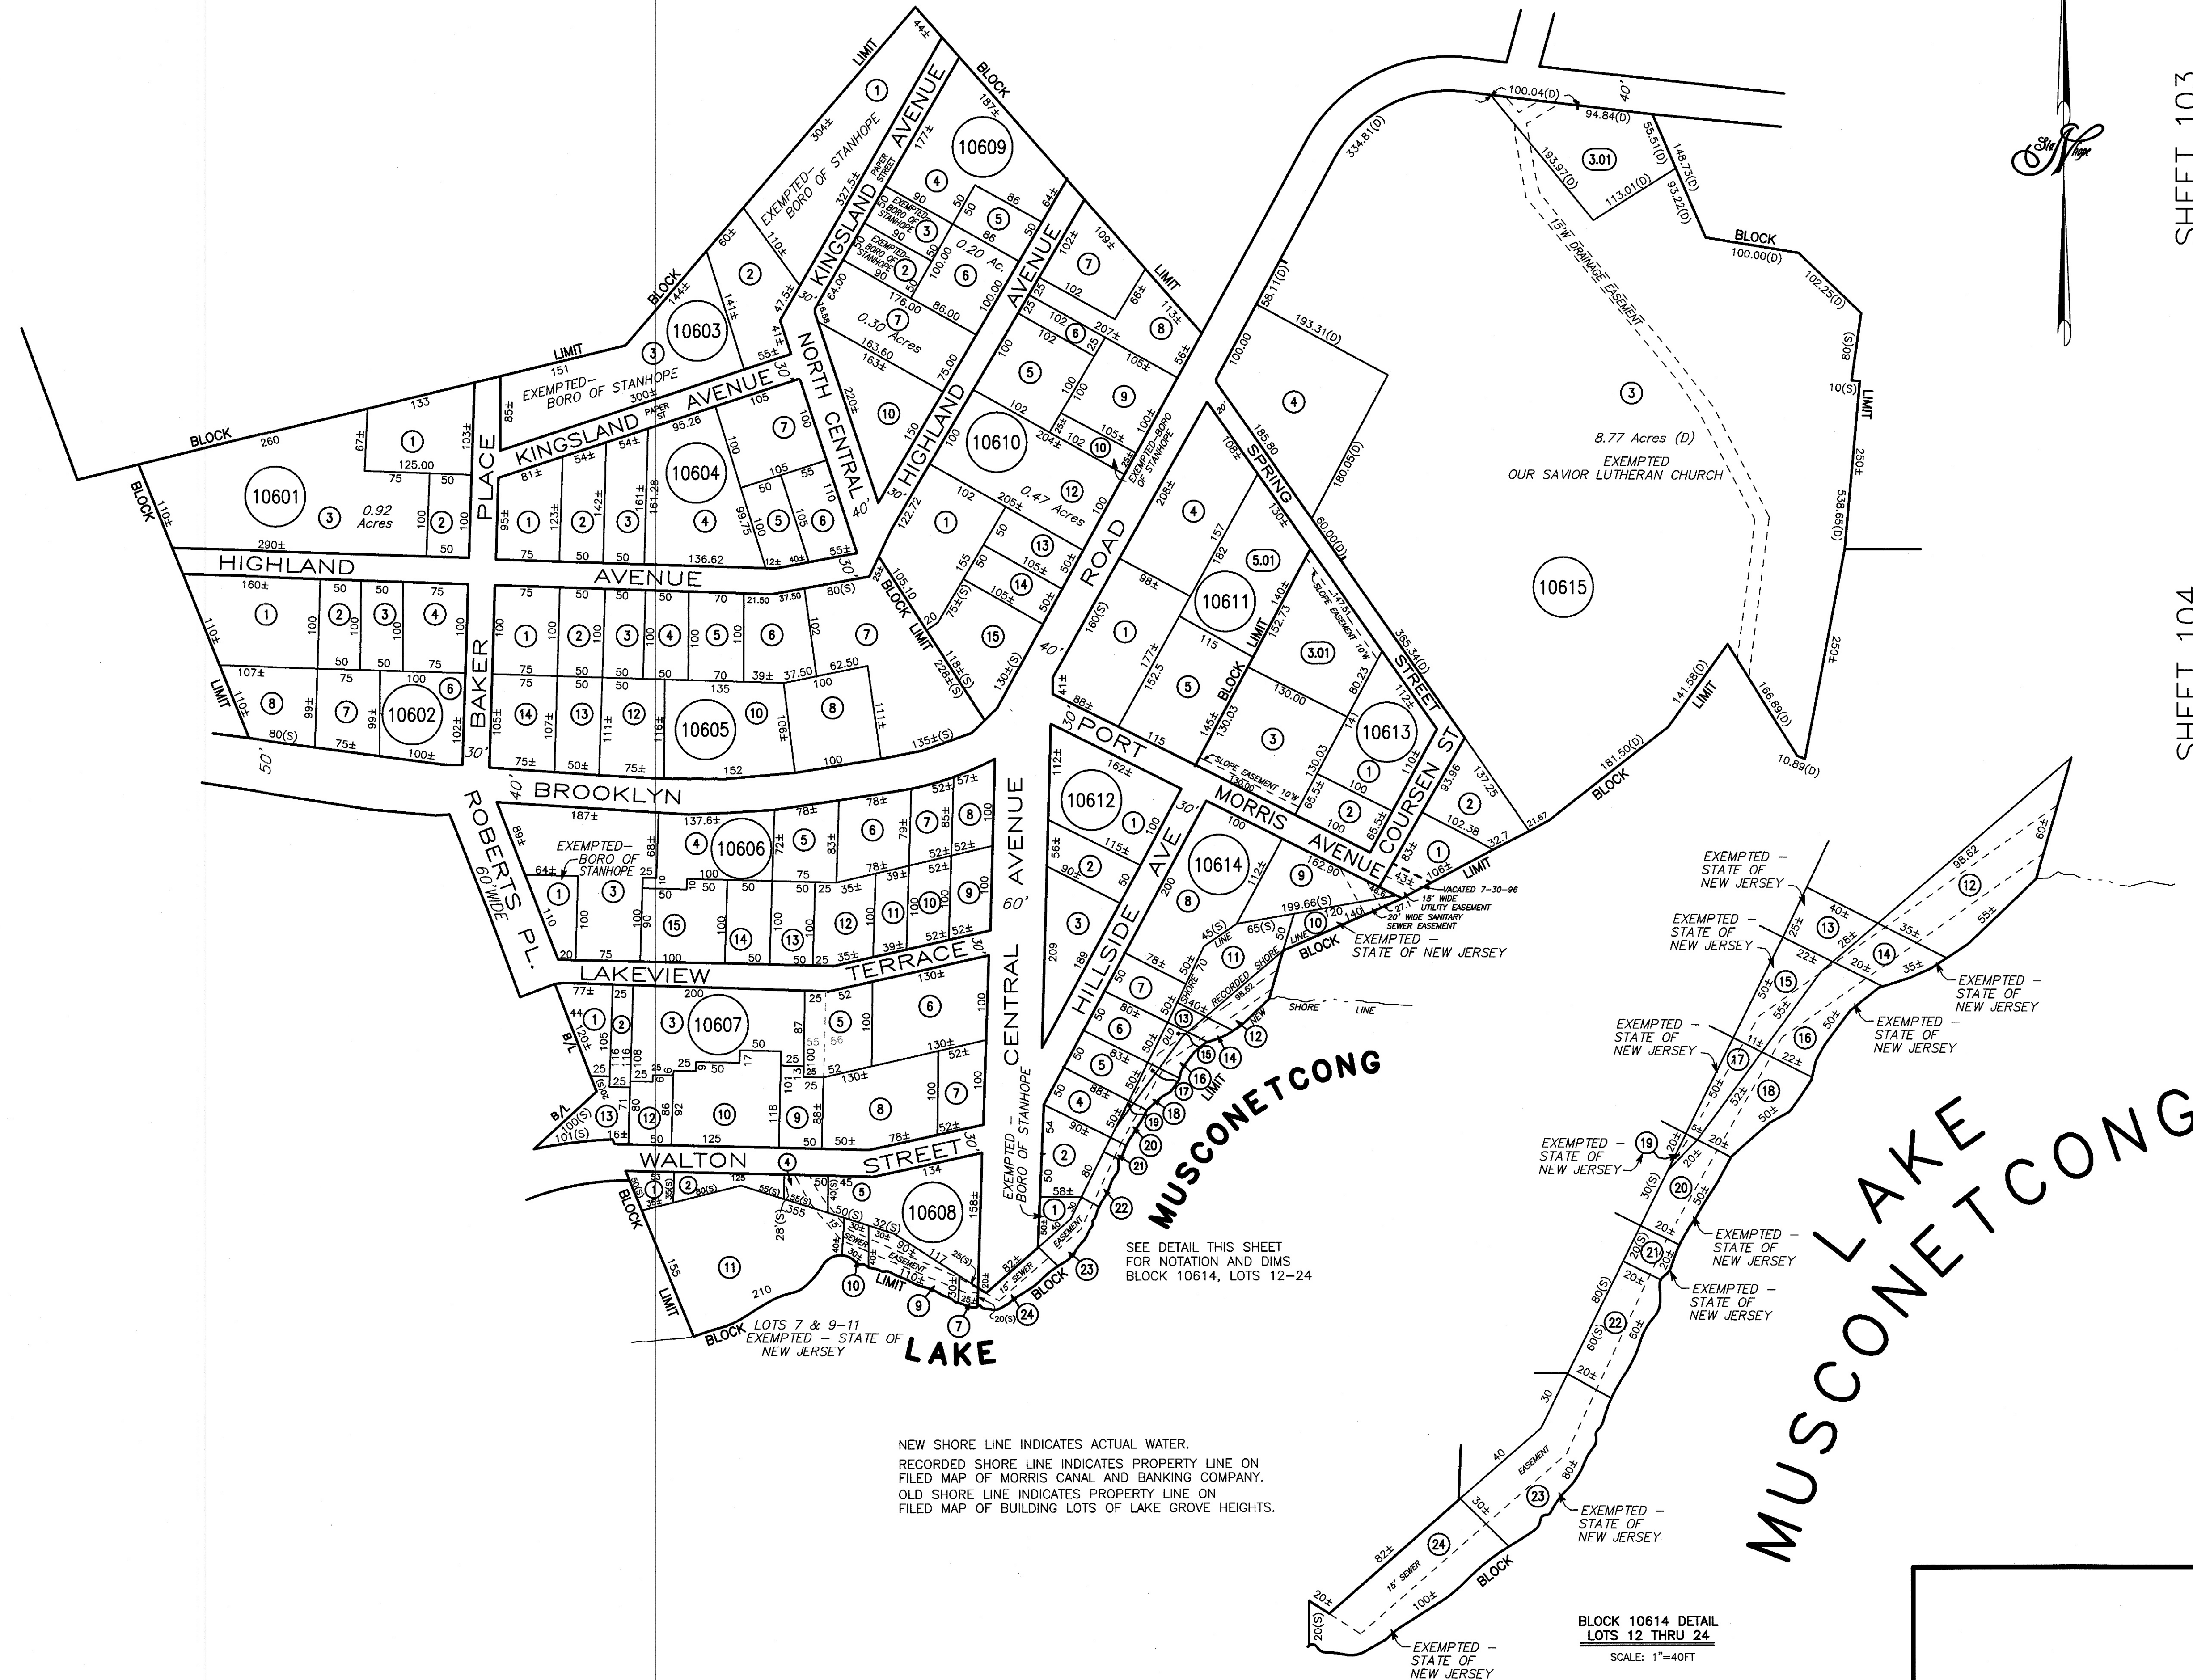

4	12/14	David B. Dixon	P.L.S. Lic. 27282
3	12/09	David B. Dixon	P.L.S. Lic. 27282
2	12/08	David B. Dixon	P.L.S. Lic. 27282
1	3/07	David B. Dixon	P.L.S. Lic. 27282
REV.NO.	DATE	REVISED BY:	LICENSE NO:

TAX MAP
BOROUGH OF STANHOPE

SUSSEX COUNTY, NEW JERSEY
SCALE: 1" = 100' DECEMBER 2004

JOHN CILLO, JR. ASSOCIATES, INC.
198 WEST HIGH STREET
P.O. BOX 366
SOMERVILLE, NEW JERSEY 08876

THOMAS D. STRONG N.J.L.S. No. 36761
TO SHOW CONDITIONS AS OF 12-31-2004